




- 1 INPUT GROUP REFERENCE PLANE
2 PTO ADAPTER MOUNTING FACE
3 LEFT MOUNTING BRACKET FACE
4 RIGHT MOUNTING BRACKET FACE

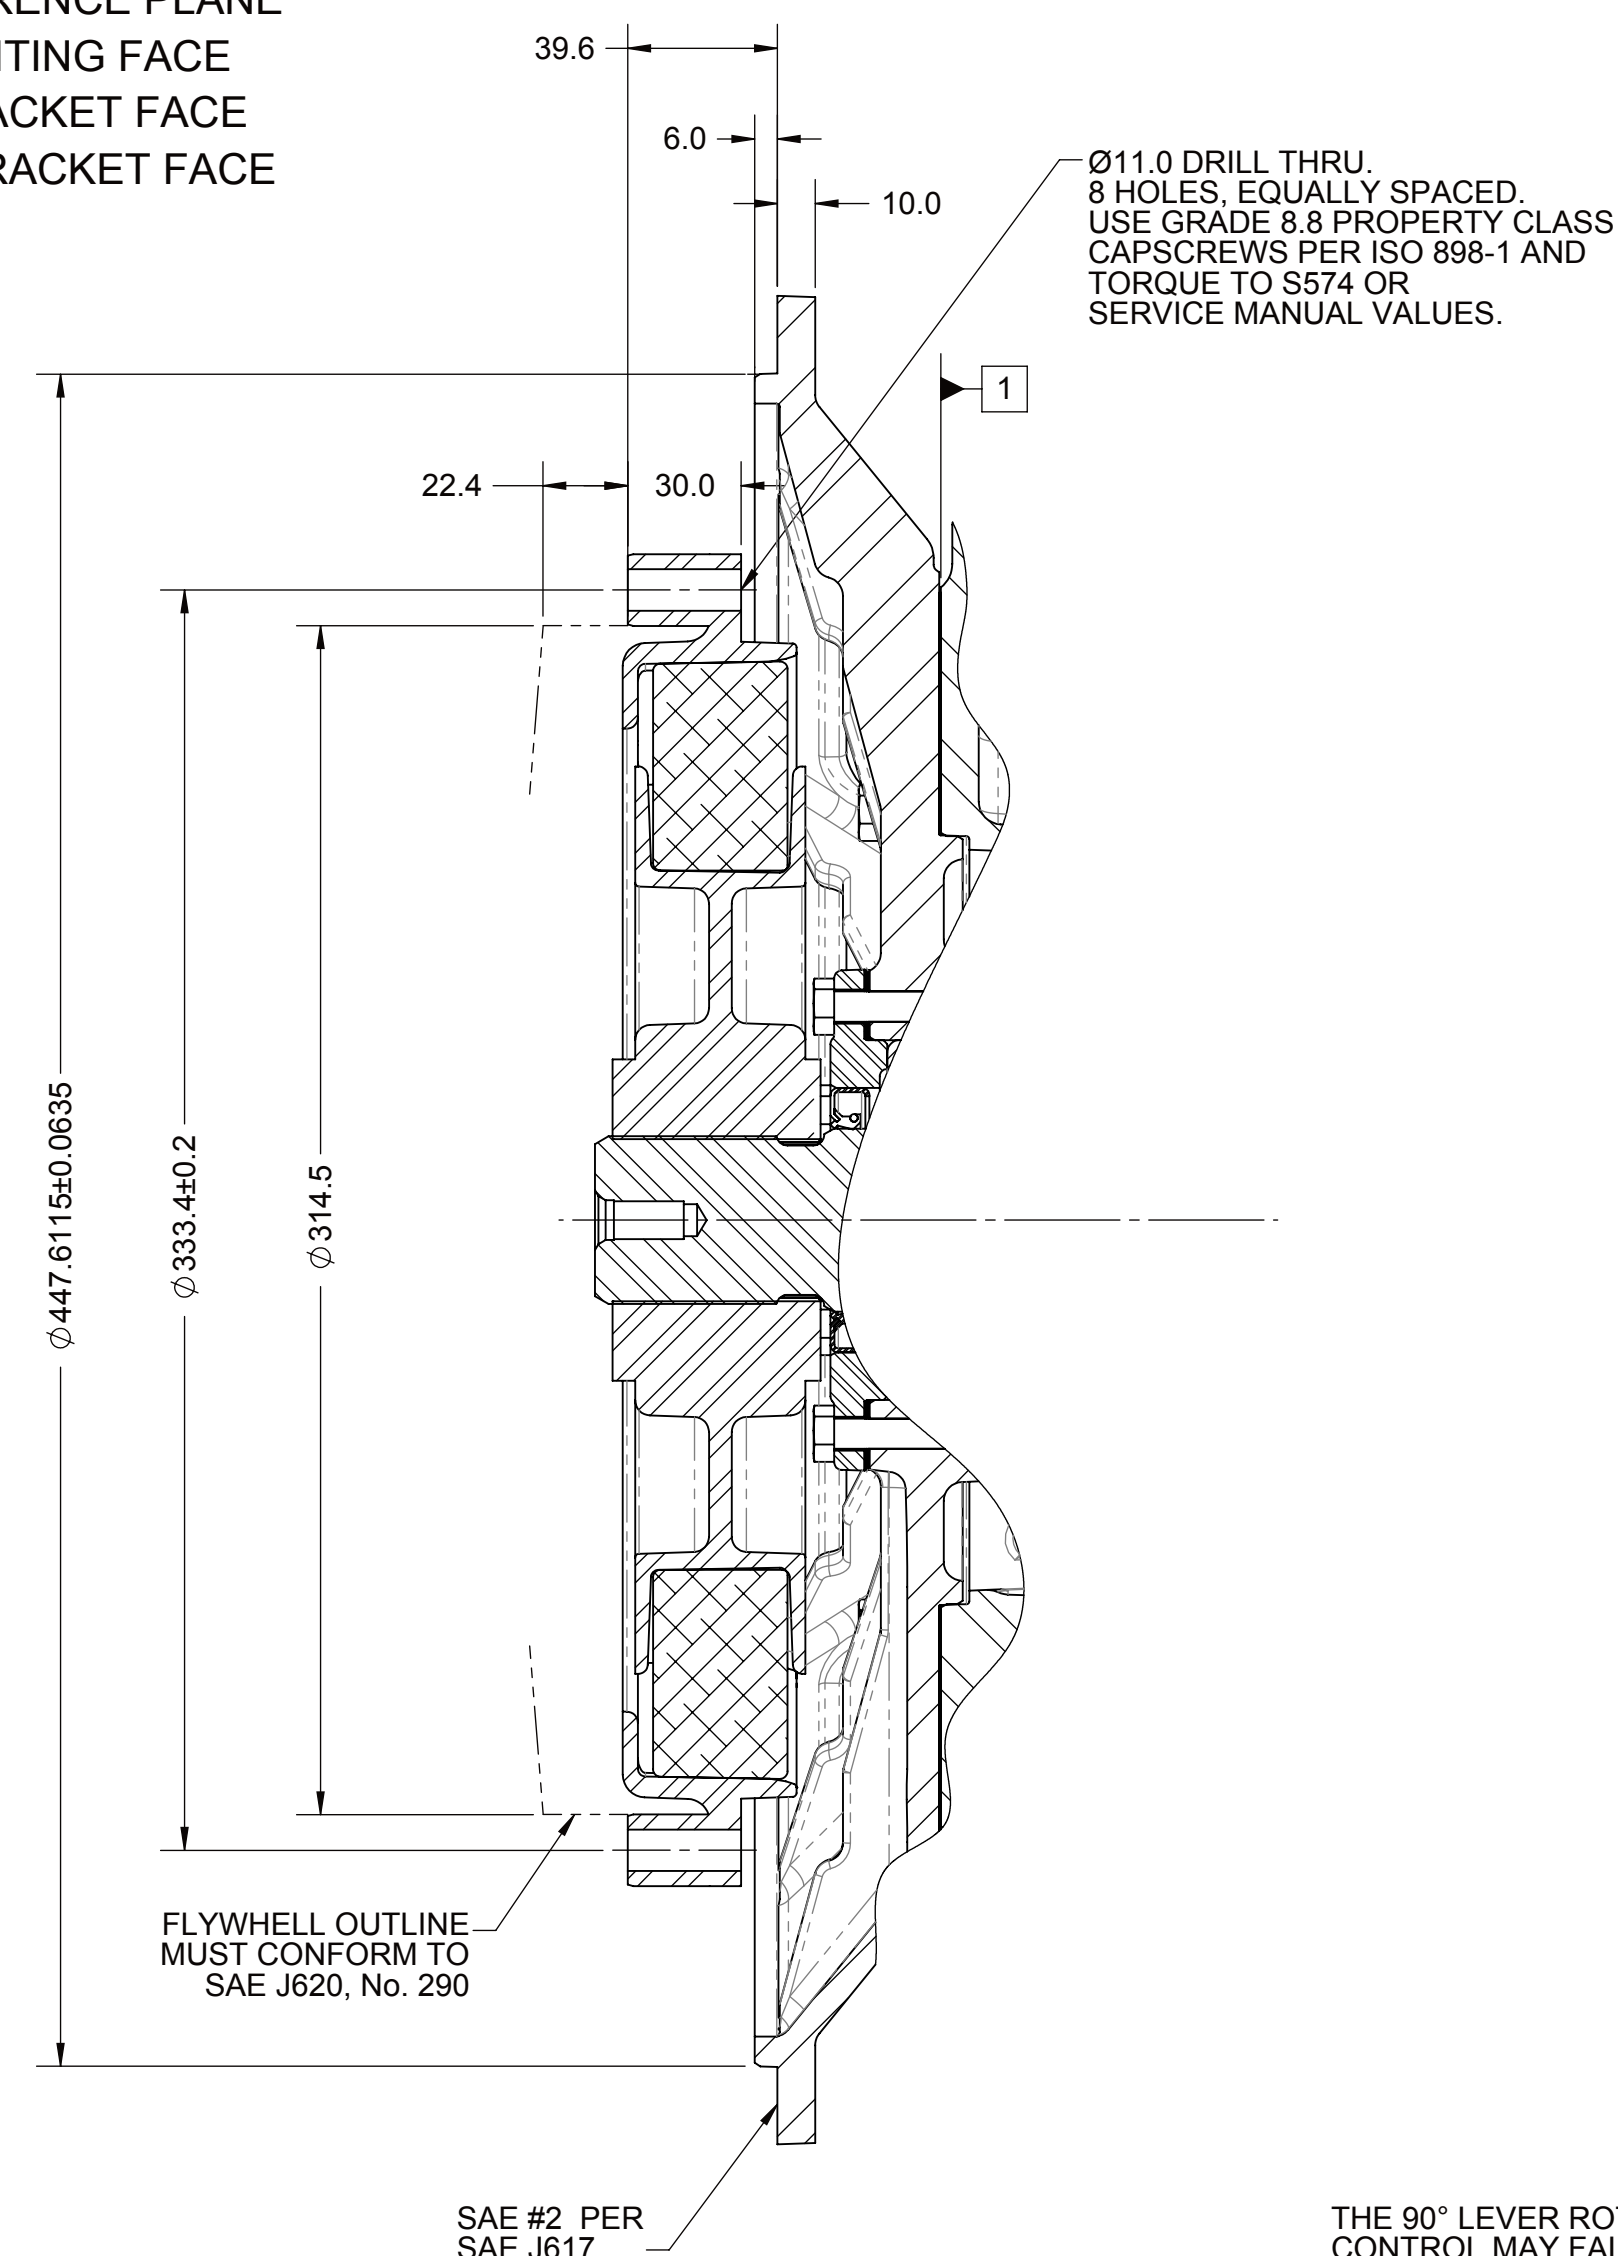


SECTION B-B

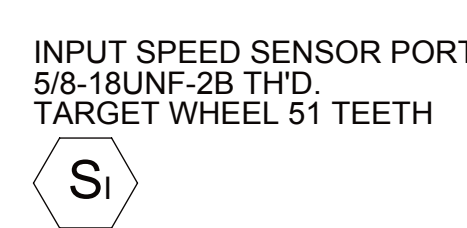


INPUT SPEED SENSOR PORT
5/8-18UNF-2B TH'D.
TARGET WHEEL 51 TEETH

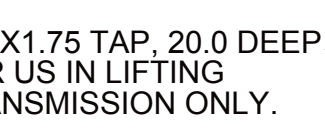


M12X1.75 TAP, 20.0 DEEP
FOR US IN LIFTING
TRANSMISSION ONLY.

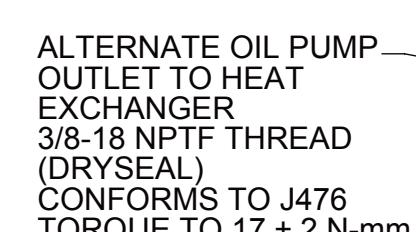





ALTERNATE OIL PUMP—
OUTLET TO HEAT
EXCHANGER
3/8-18 NPTF THREAD
(DRYSEAL)
CONFORMS TO J476
TORQUE TO 17 ± 2 N.m

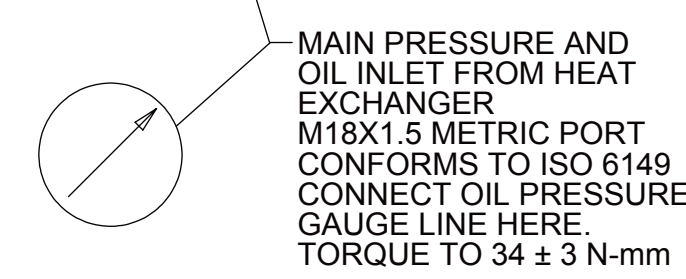

— MAIN PRESSURE AND OIL INLET FROM HEAT EXCHANGER
M18X1.5 METRIC PORT CONFORMS TO ISO 6149
CONNECT OIL PRESSURE GAUGE LINE HERE.
TORQUE TO 34 ± 3 N-mm

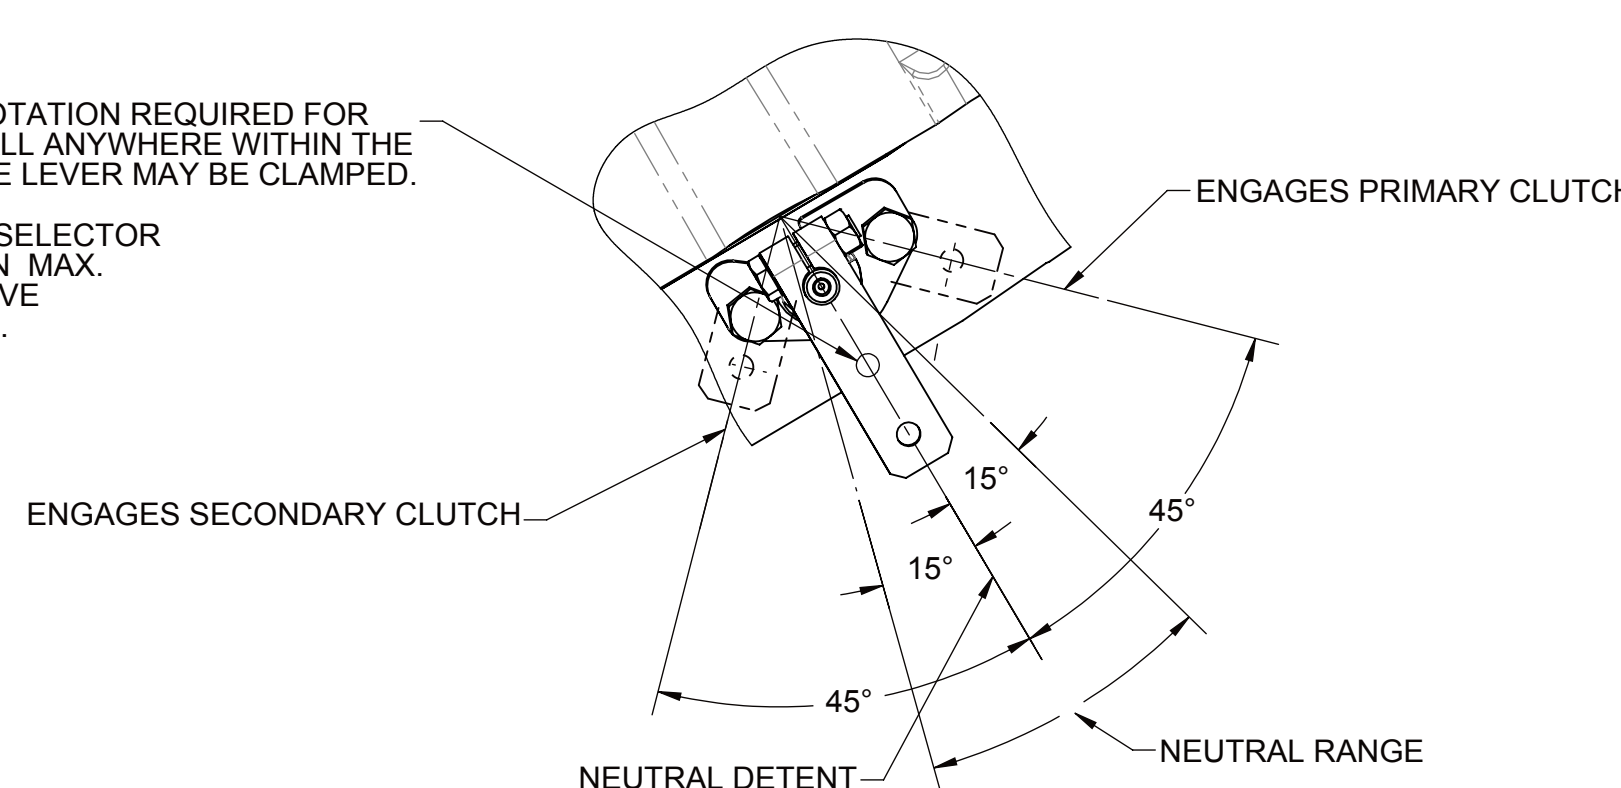

VIEW C-C

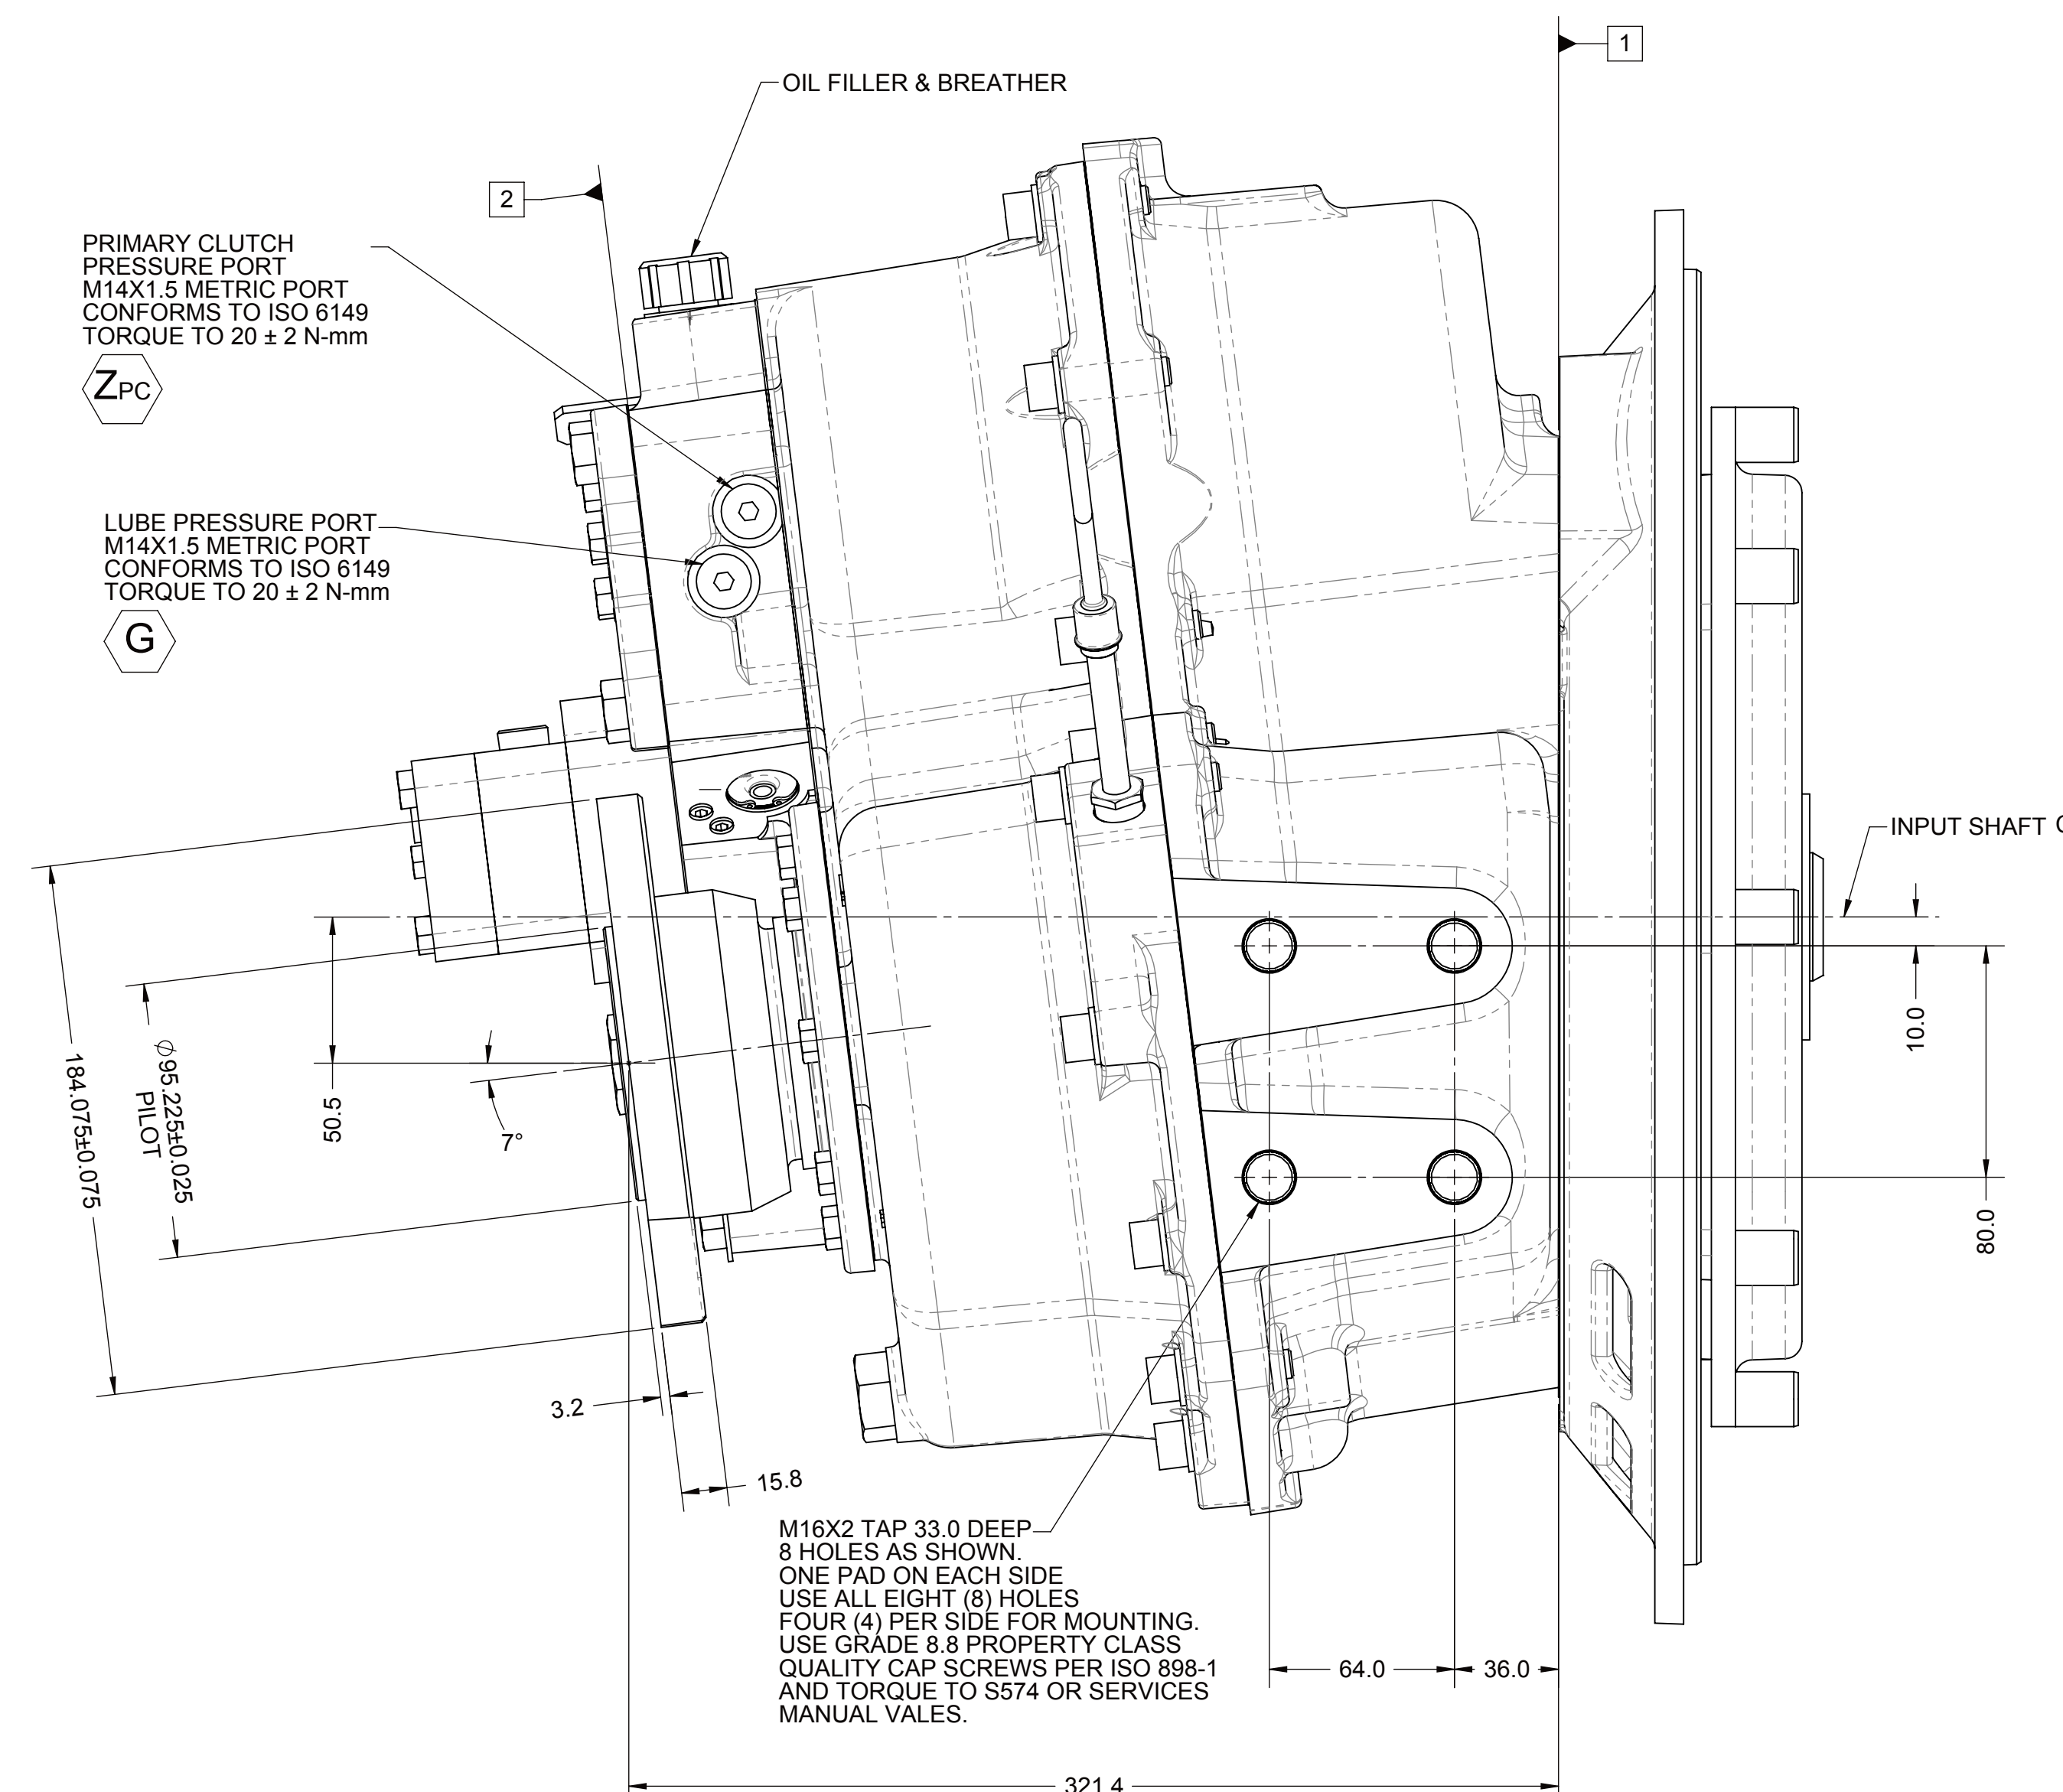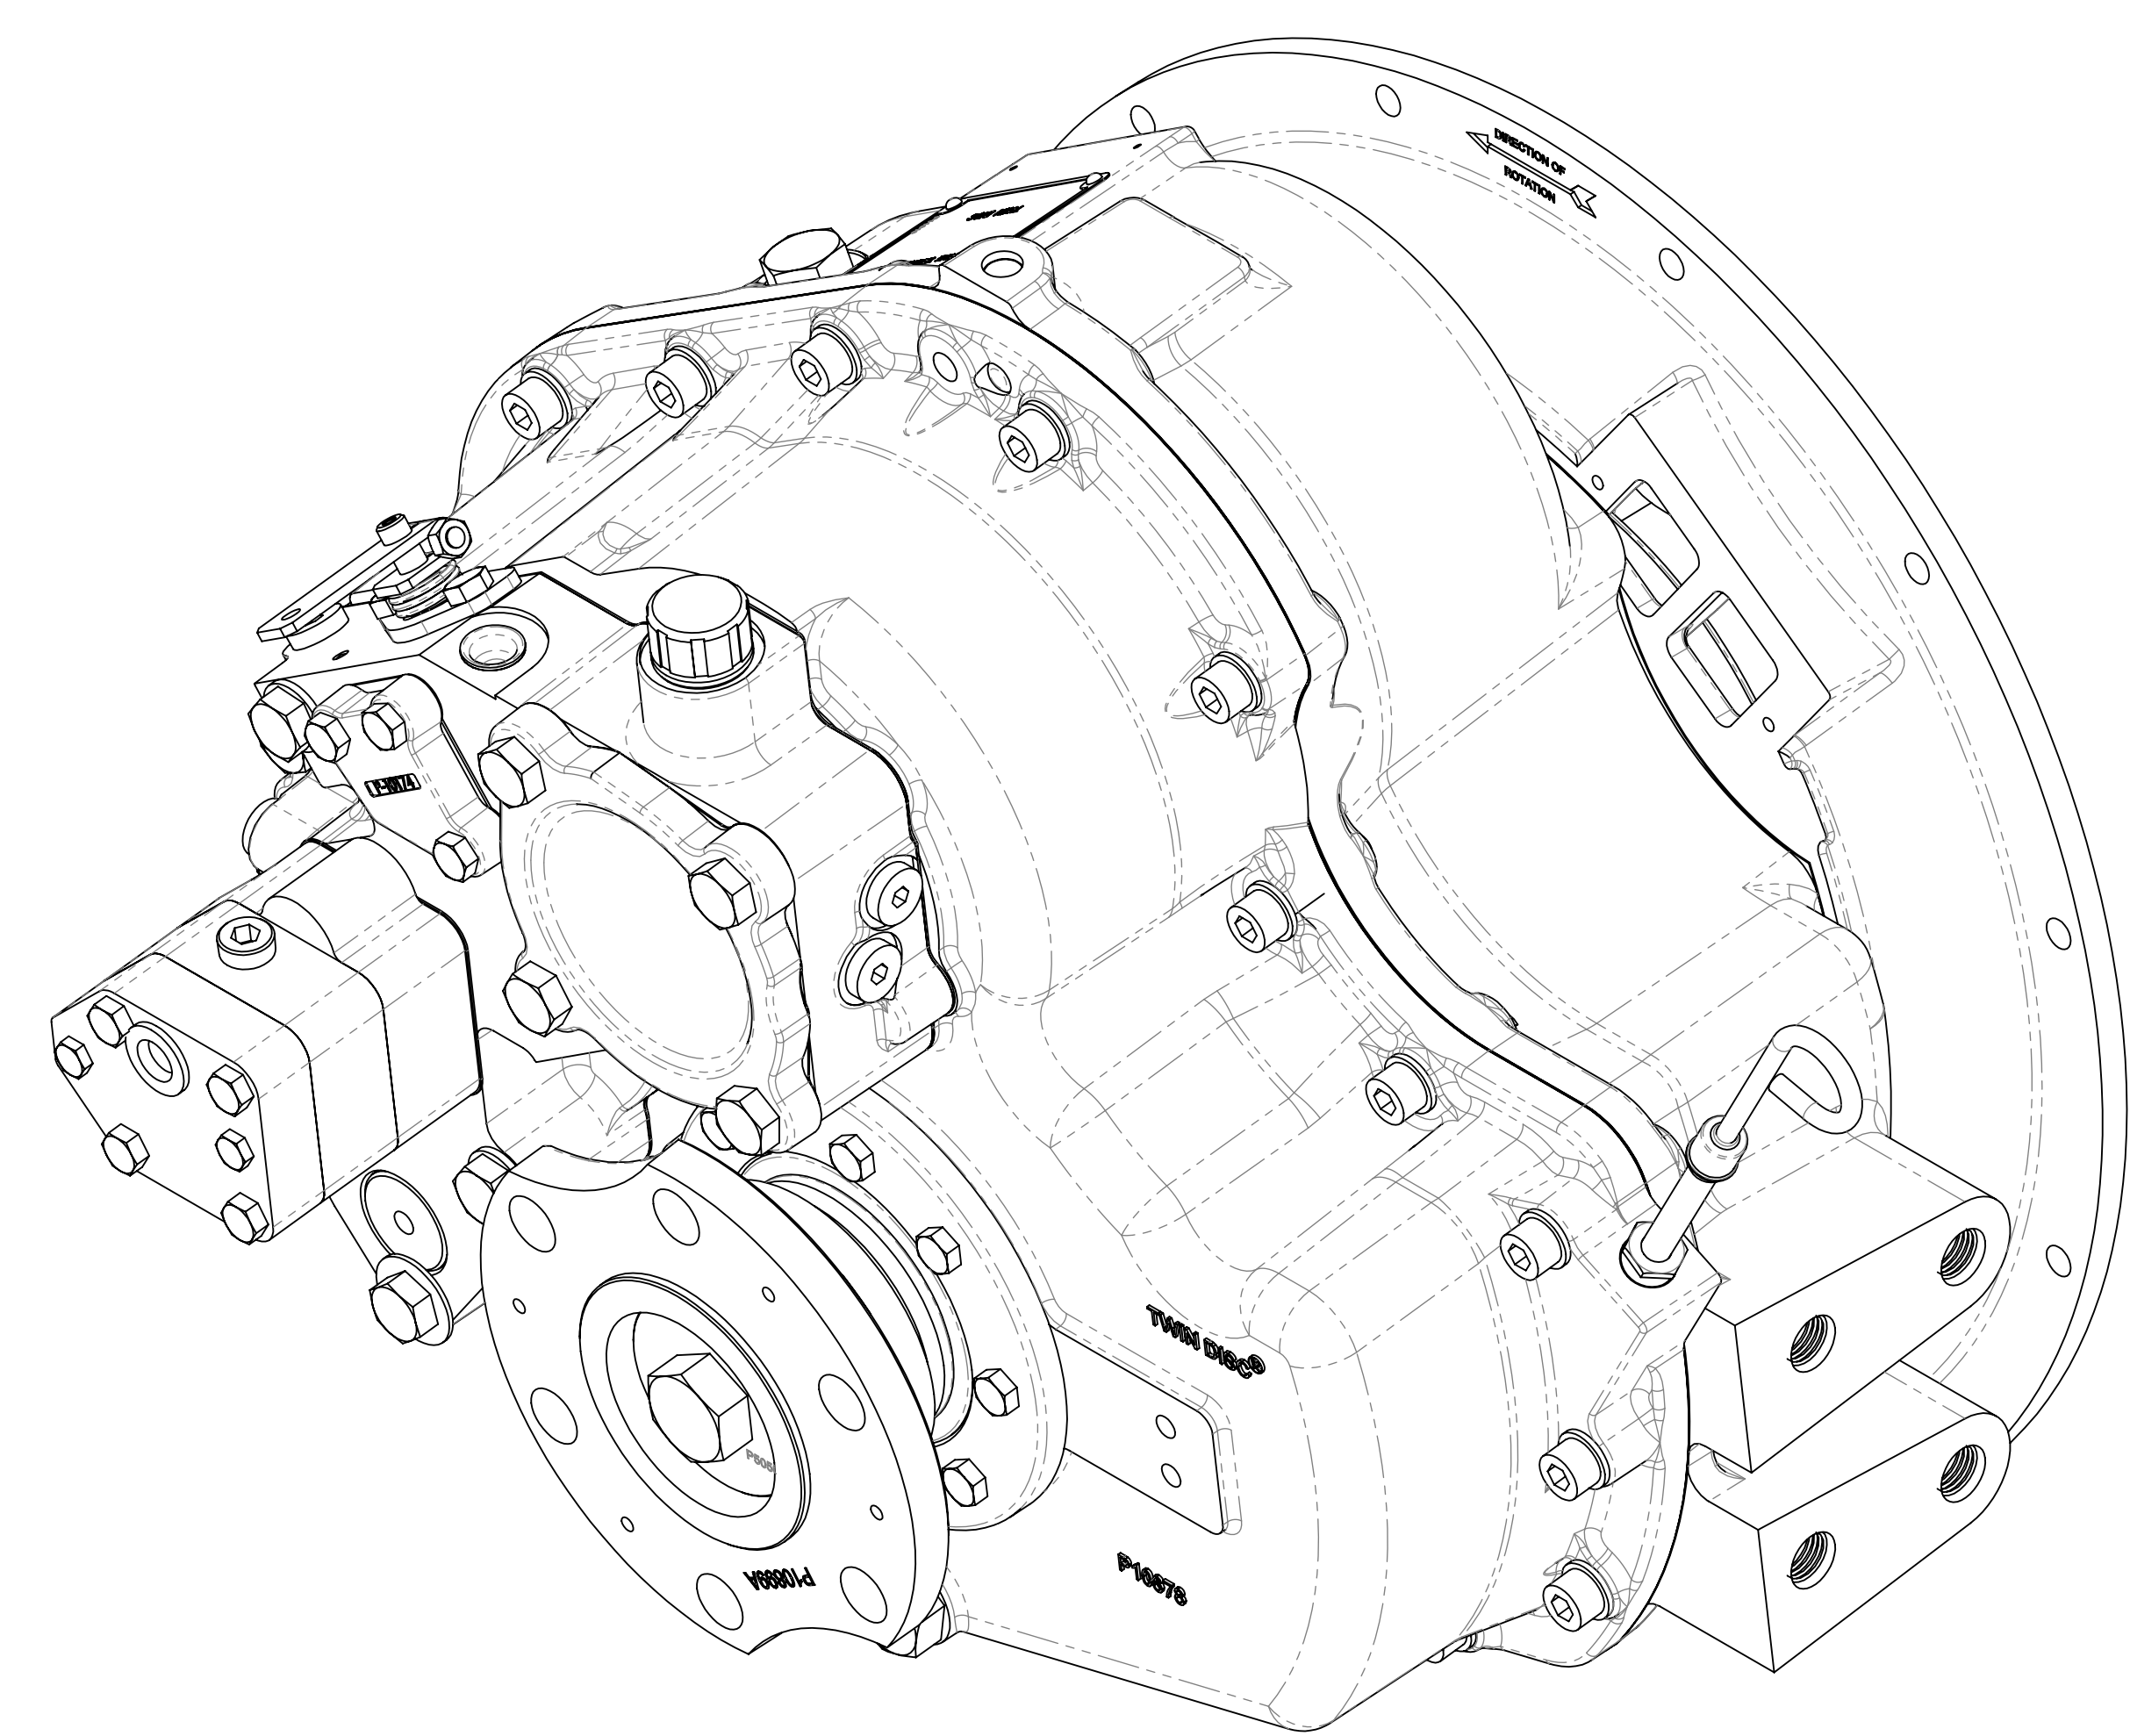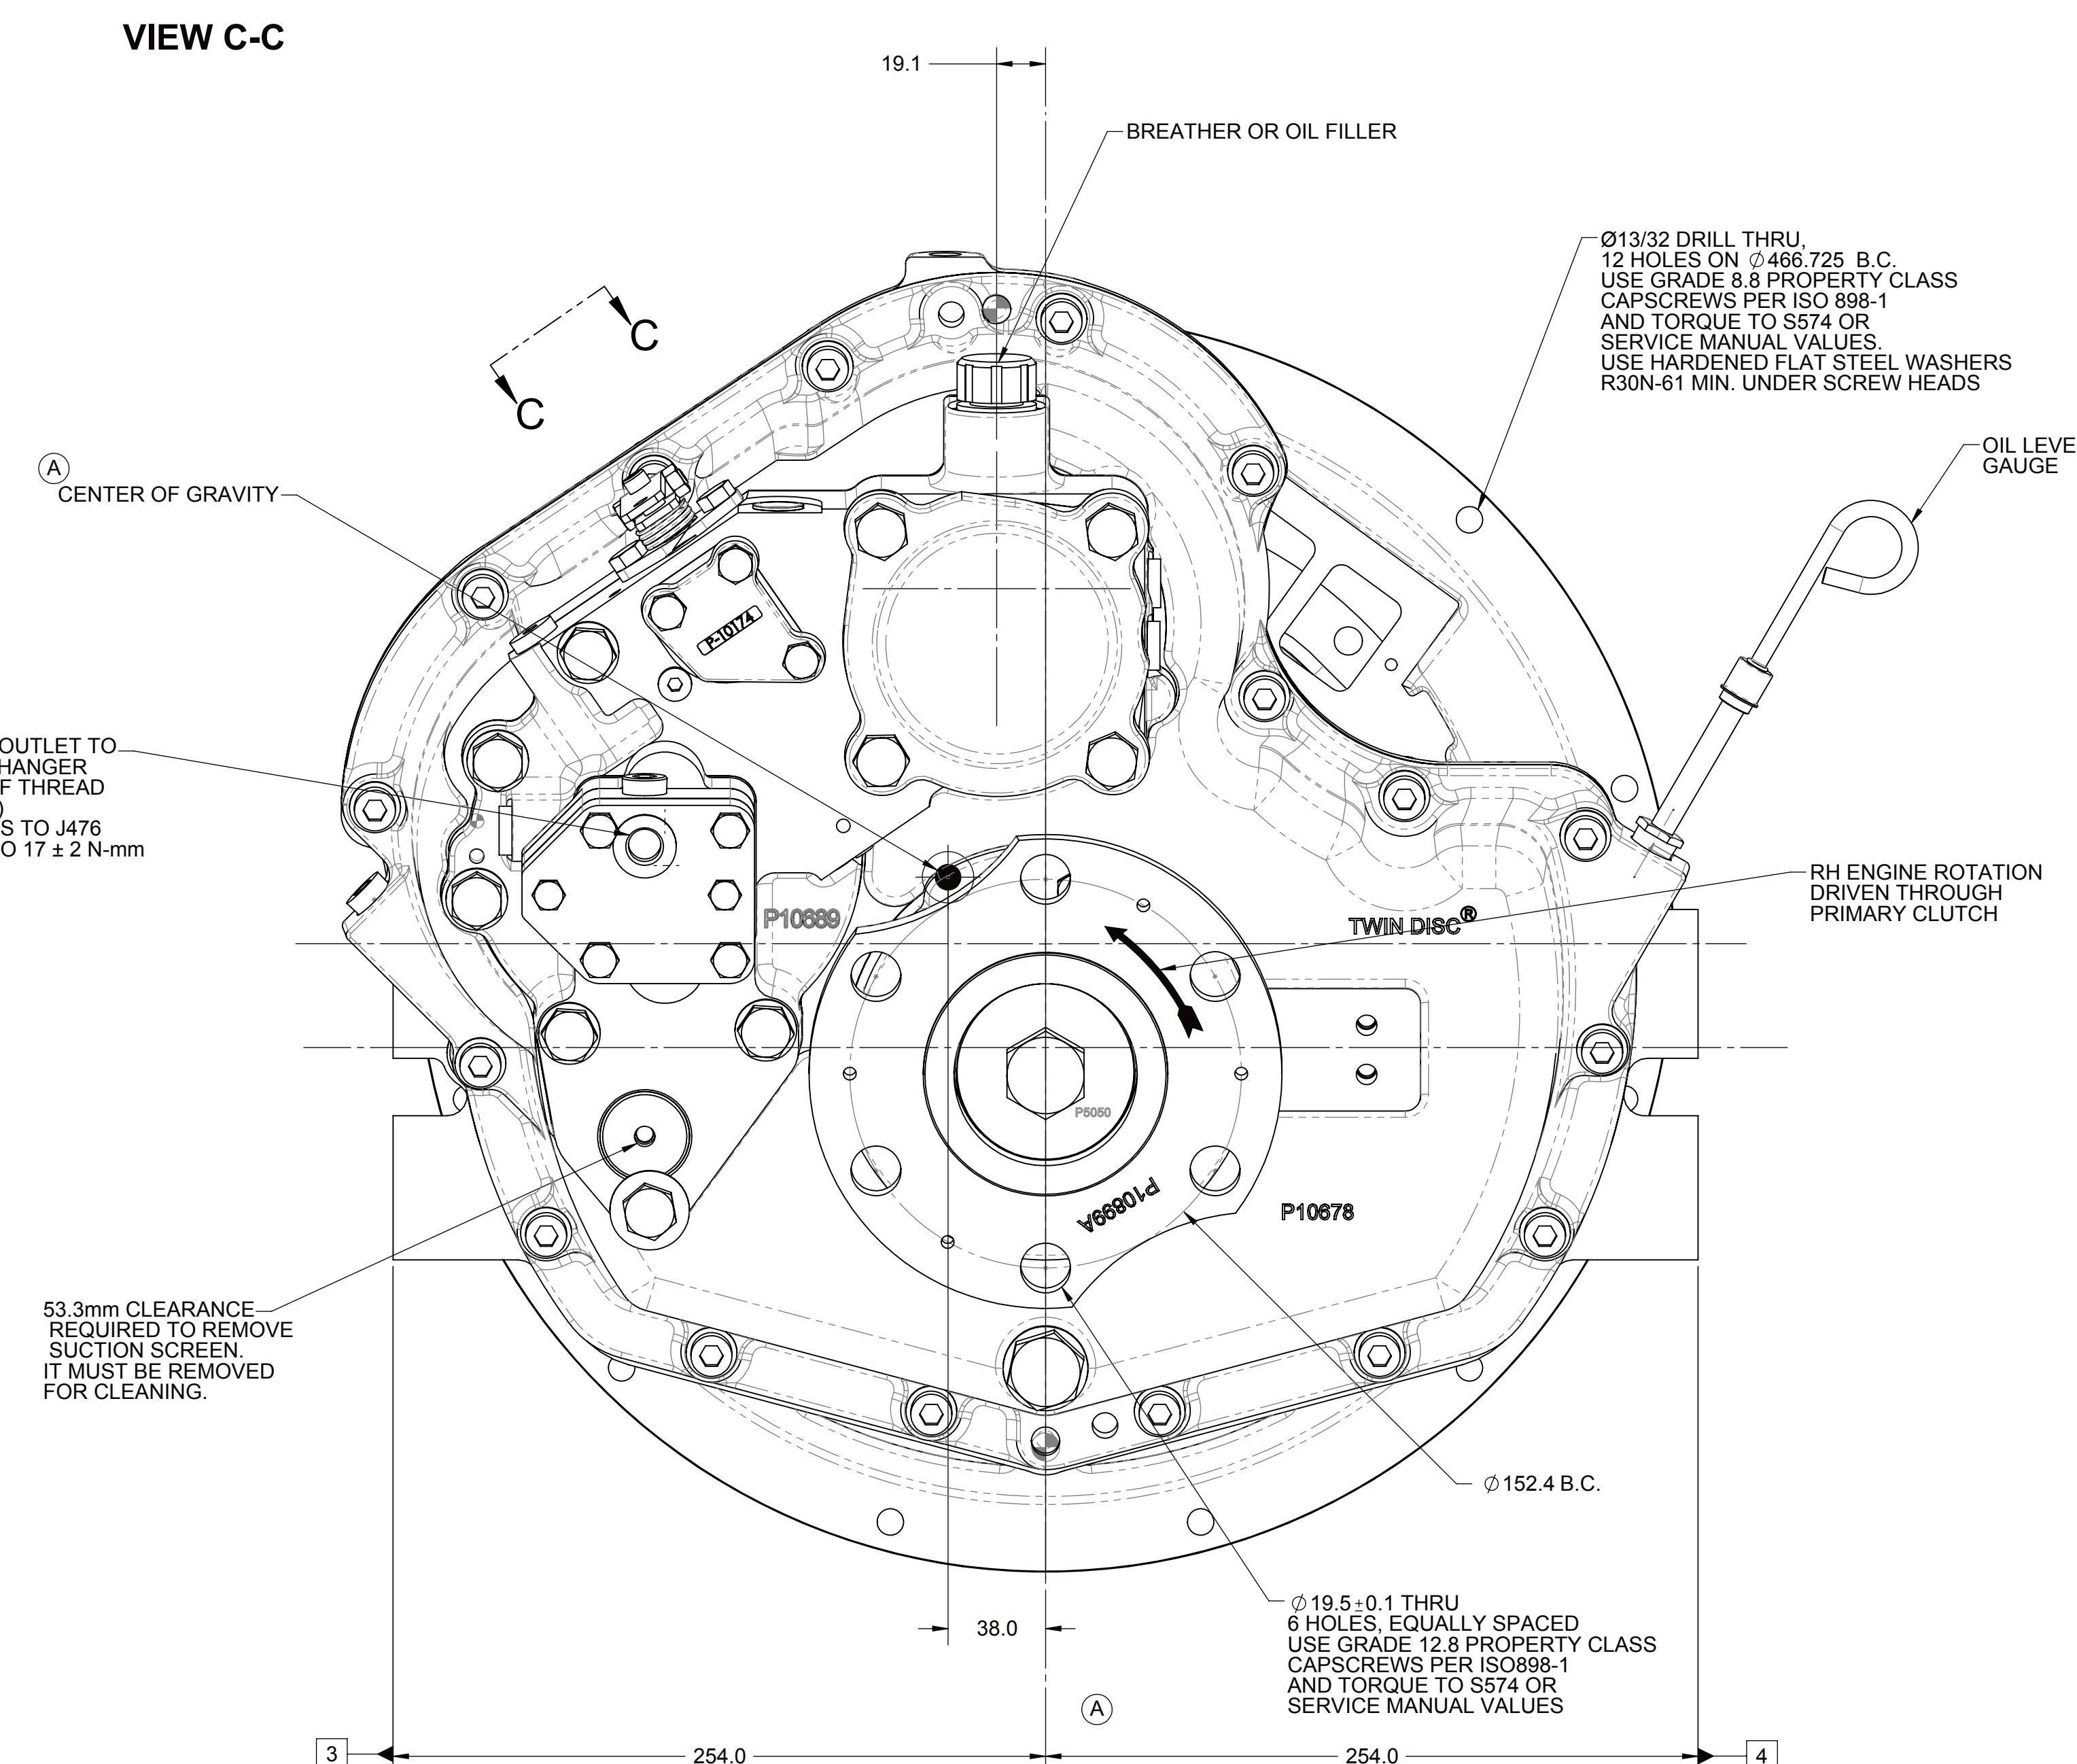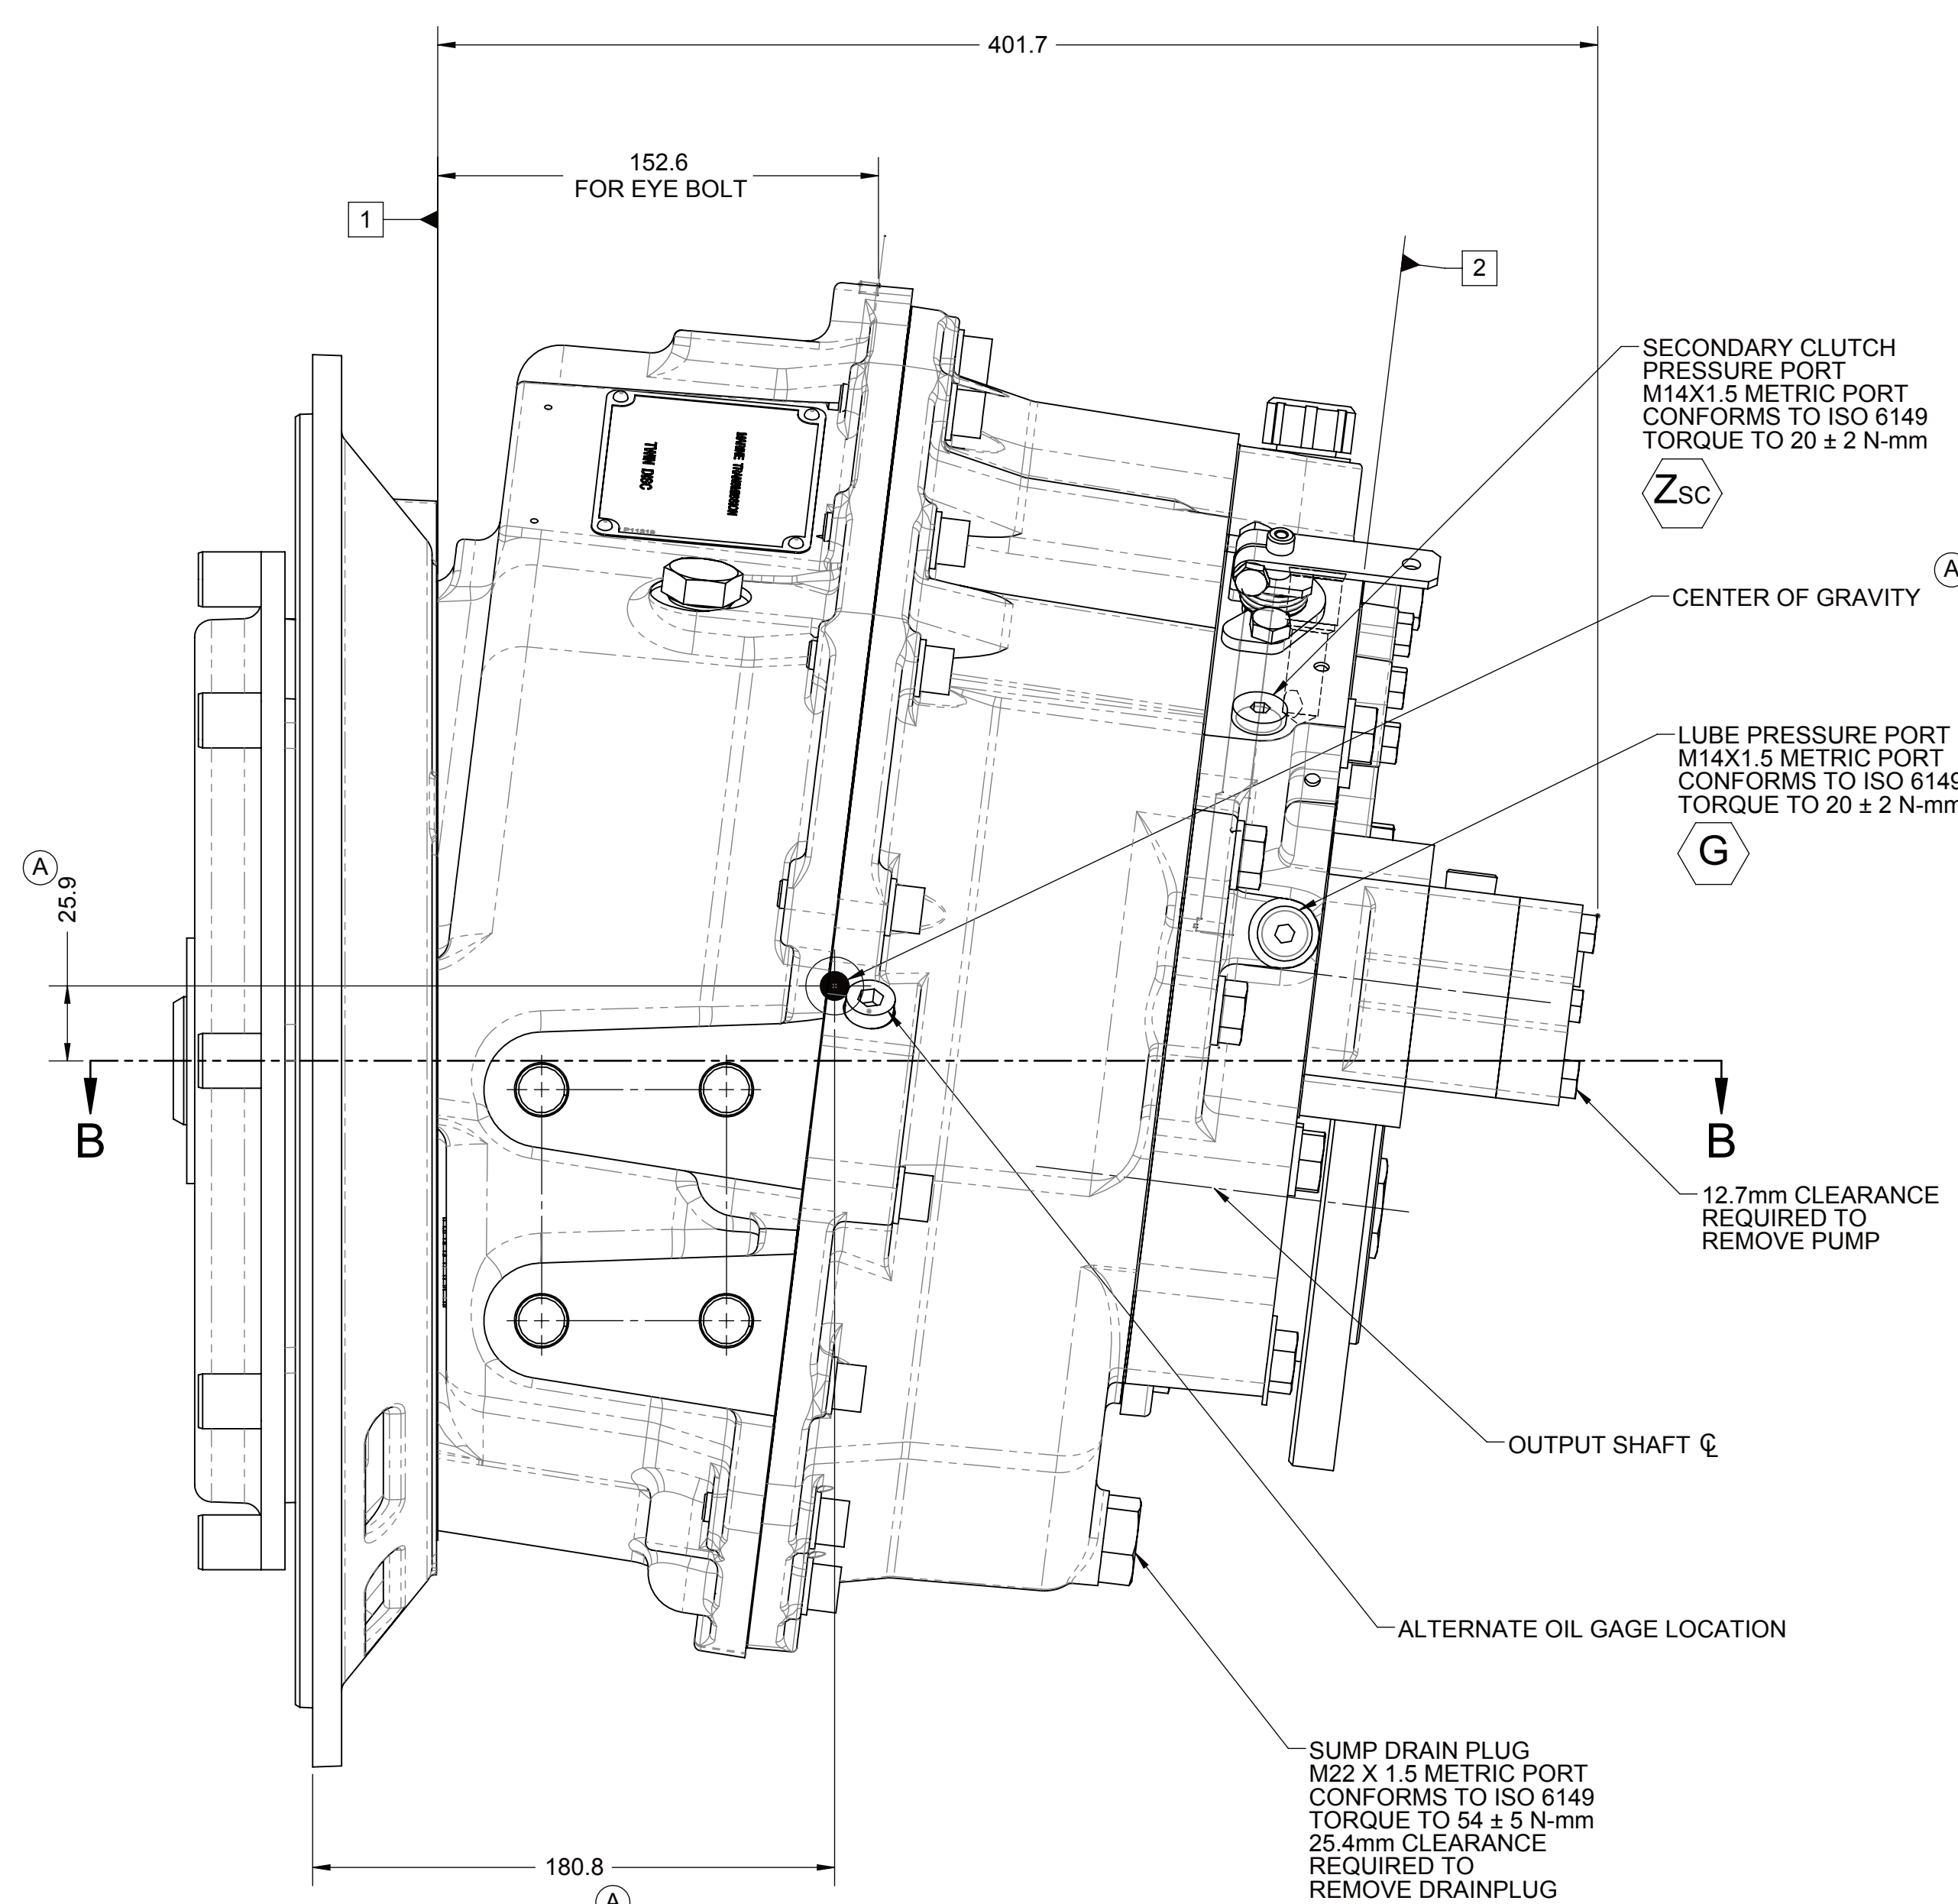


 


NOTE:

- A. ALL POINTS AVAILABLE FOR TESTING ARE CODED
- B. REFERENCE S930 FOR TWIN DISC REQUIREMENTS FOR PRESSURE AND TEMPERATURE ALARM LEVELS.

EQUIPMENT SHOWN

- MG-5075A PER PX10700 SERIES
- SAE #2 HOUSING
- SAE 290 CENTA CF-R-178-HR
- MECHANICAL CONTROL VALVE
- SAE#4 OUTPUT FLANGE

| | | | | | | | | | | | | | | |
|---|--|--|----------------|--|------------|---------------------------|------------|---|------------------|------------|----------------|------------------|------------|---------------|
| FIRST USE ASSEMBLY: FX10700 | | | WEIGHT: 123.96 |  | MATERIAL: | | DATE: |  | | | | | | |
| FIRST USE MODEL: MG-5075A | | | WEIGHT: kg/m³ | | TREATMENT: | | 08/10/2012 | | | | | | | |
| SIMILAR TO: | | | WEIGHT: kg/m³ | UNLESS OTHERWISE SPECIFIED MACHINED DIMENSIONS | | SCALE: 1:2 | |  | | | | | | |
|  | | | WEIGHT: kg/m³ | X.X X 10 15 20 | | DESCRIPTION: INSTALLATION | | | DATE: 08/10/2012 | SCALE: 1:2 | CHECKED BY: YU | APPROVED BY: ALC | DWG NO: A0 | SHEET: 1 OF 1 |